


* Similar Units: 212, 213 (opp. hand), 214, 215 (opp. hand), 313, 314 (opp. hand), 316 (opp. hand), 413, 414 (opp. hand), 415, & 416 (opp. hand).


3
A-1.10

LOFT "A1" RM. 315 FLOOR PLAN


SCALE: 1/4" = 1'-0"

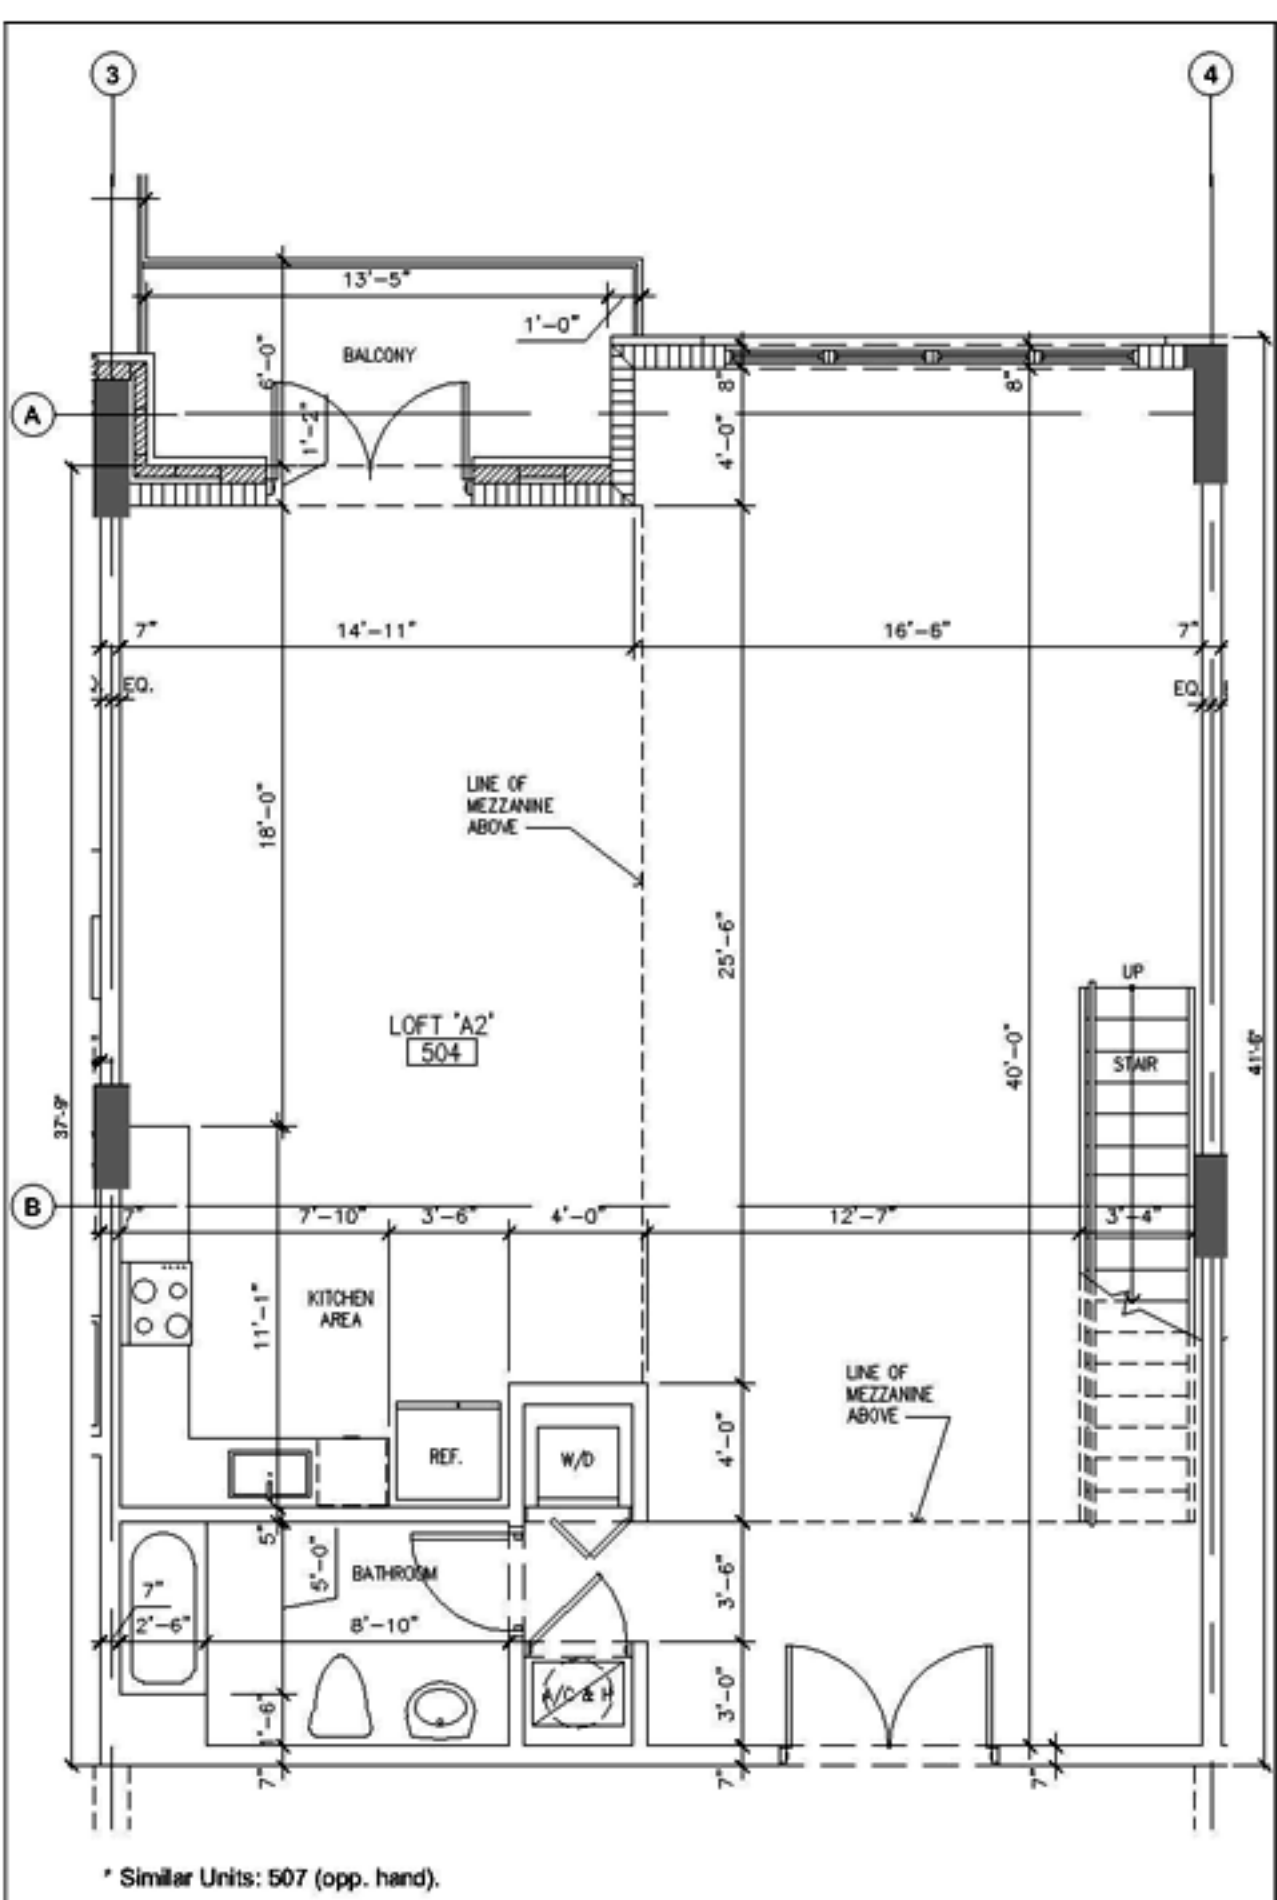

4 LOFT "A2" RM. 504 FLOOR PLAN
 A-1.10 SCALE: 1/4" = 1'-0"

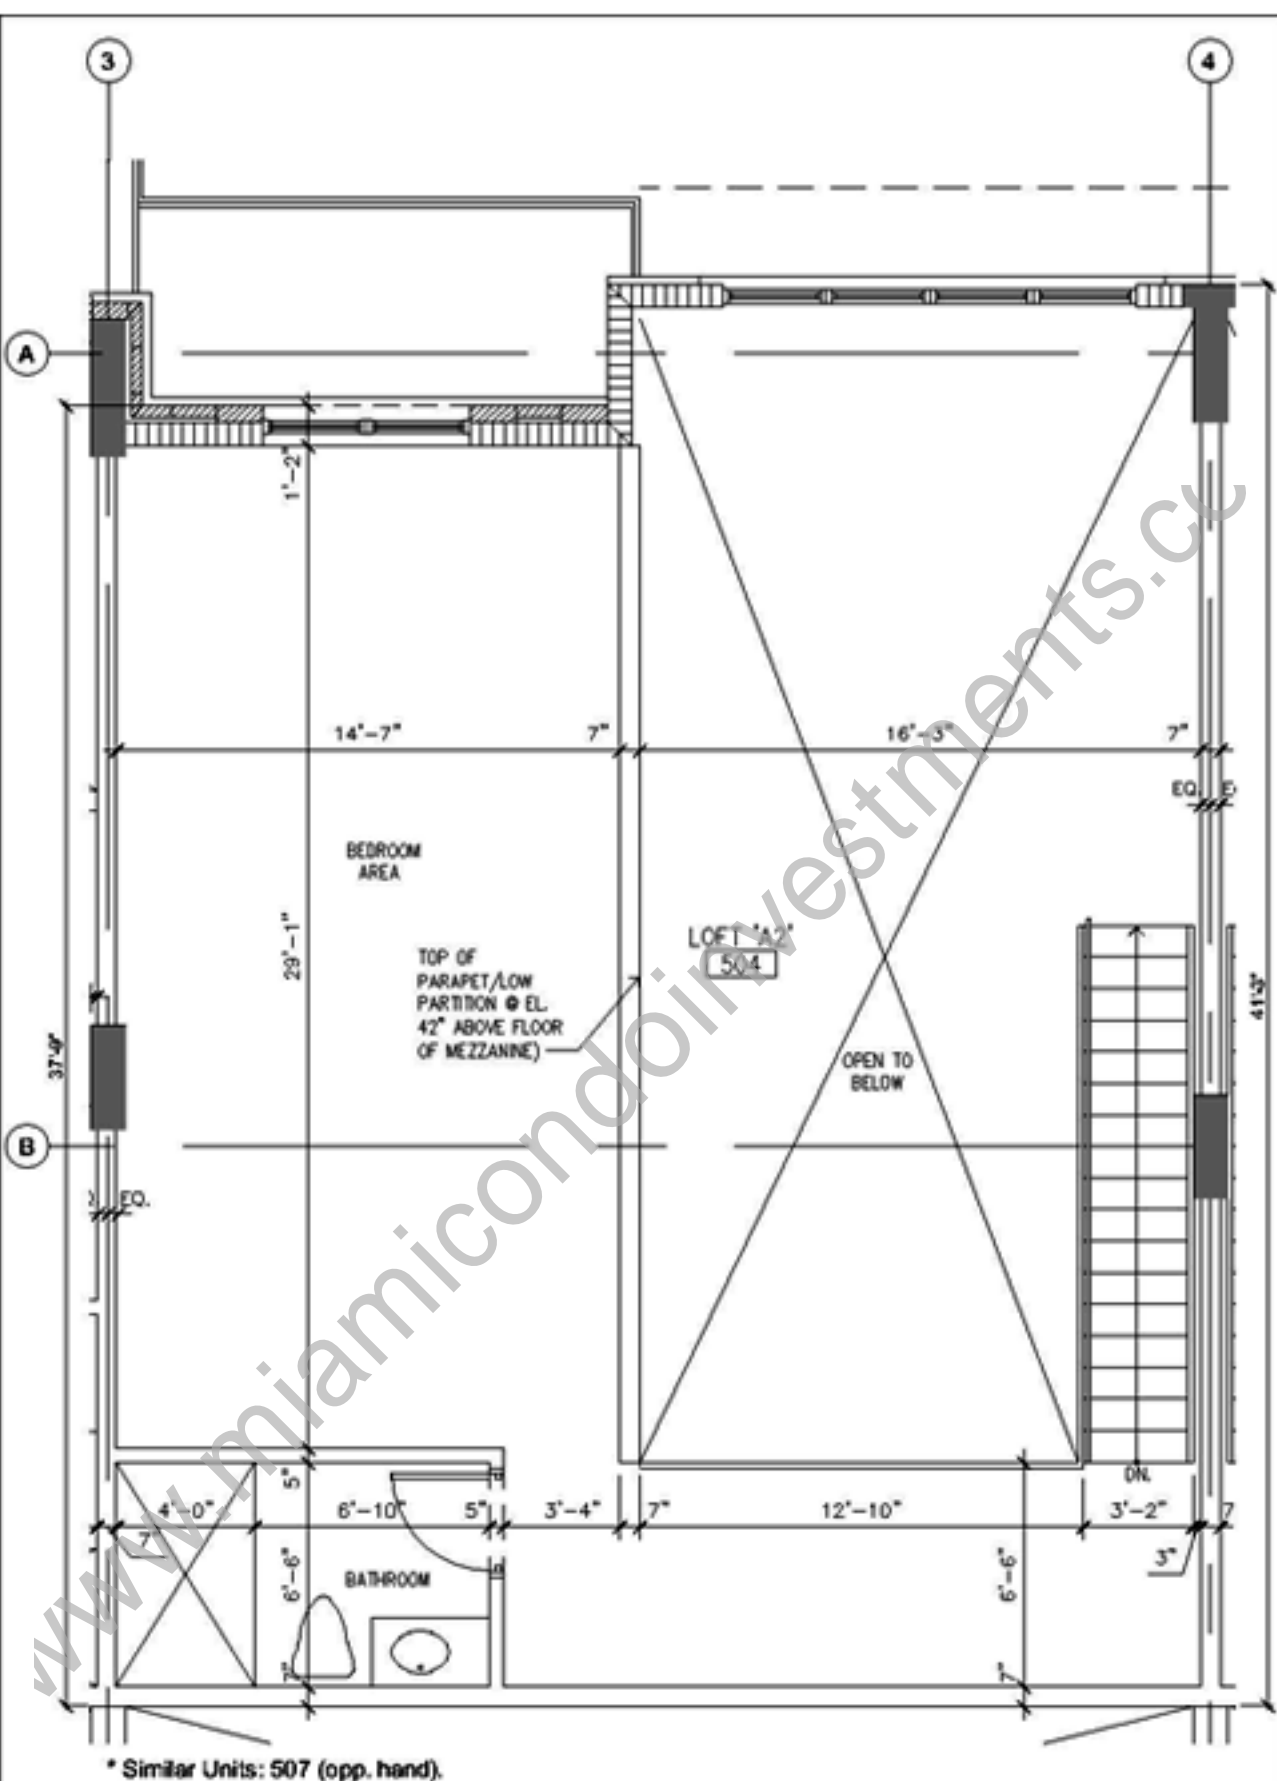


5 LOFT "A2 MEZZANINE" RM. 504 FLOOR PLAN
 A-1.10 SCALE: 1/4" = 1'-0"

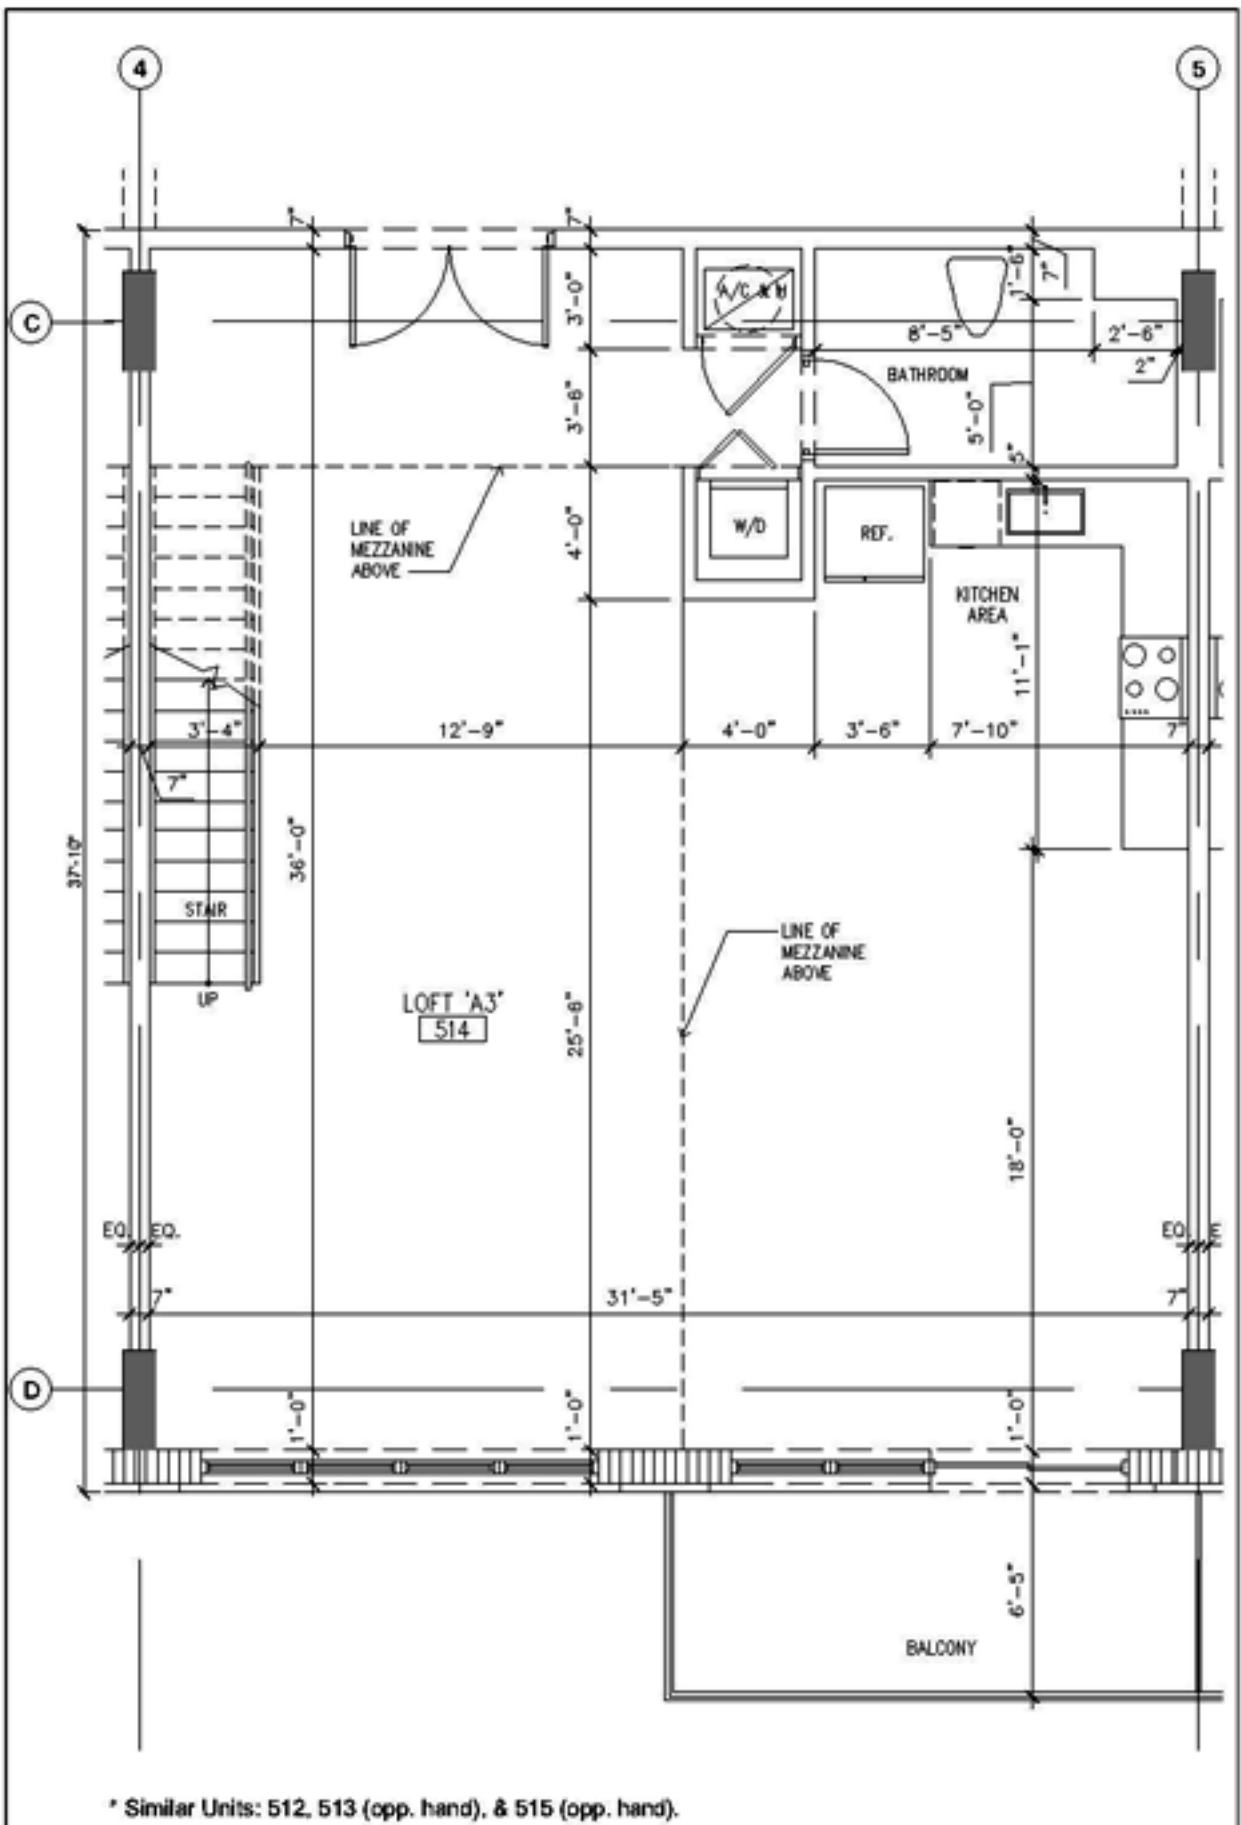


* Similar Units: 512, 513 (opp. hand), & 515 (opp. hand).

1 LOFT "A3" RM. 514 FLOOR PLAN
 A-1.11 SCALE: 1/4" = 1'-0"

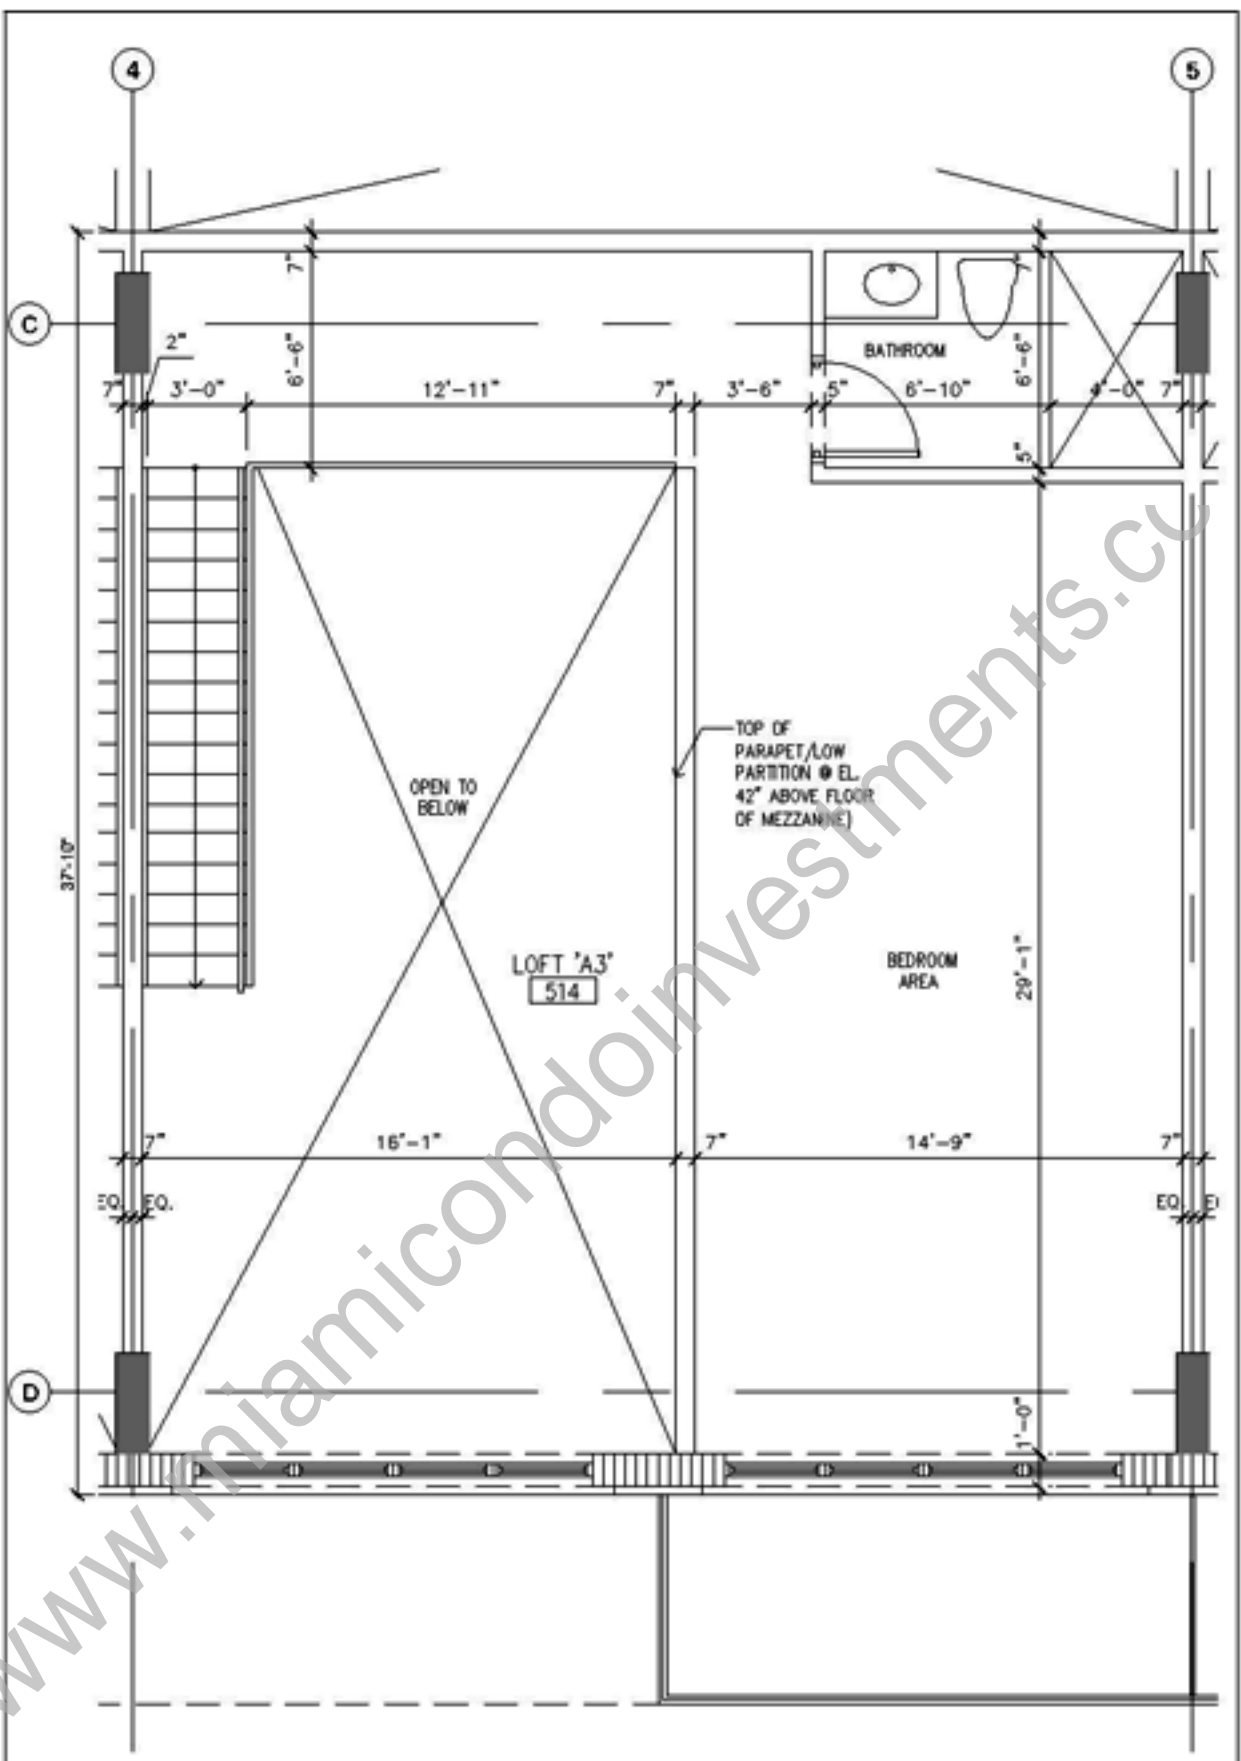

* Similar Units: 512, 513 (opp. hand), & 515 (opp. hand).

2 LOFT "A3 MEZZANINE" RM. 514 FLOOR PLAN
 A-1.11 SCALE: 1/4" = 1'-0"

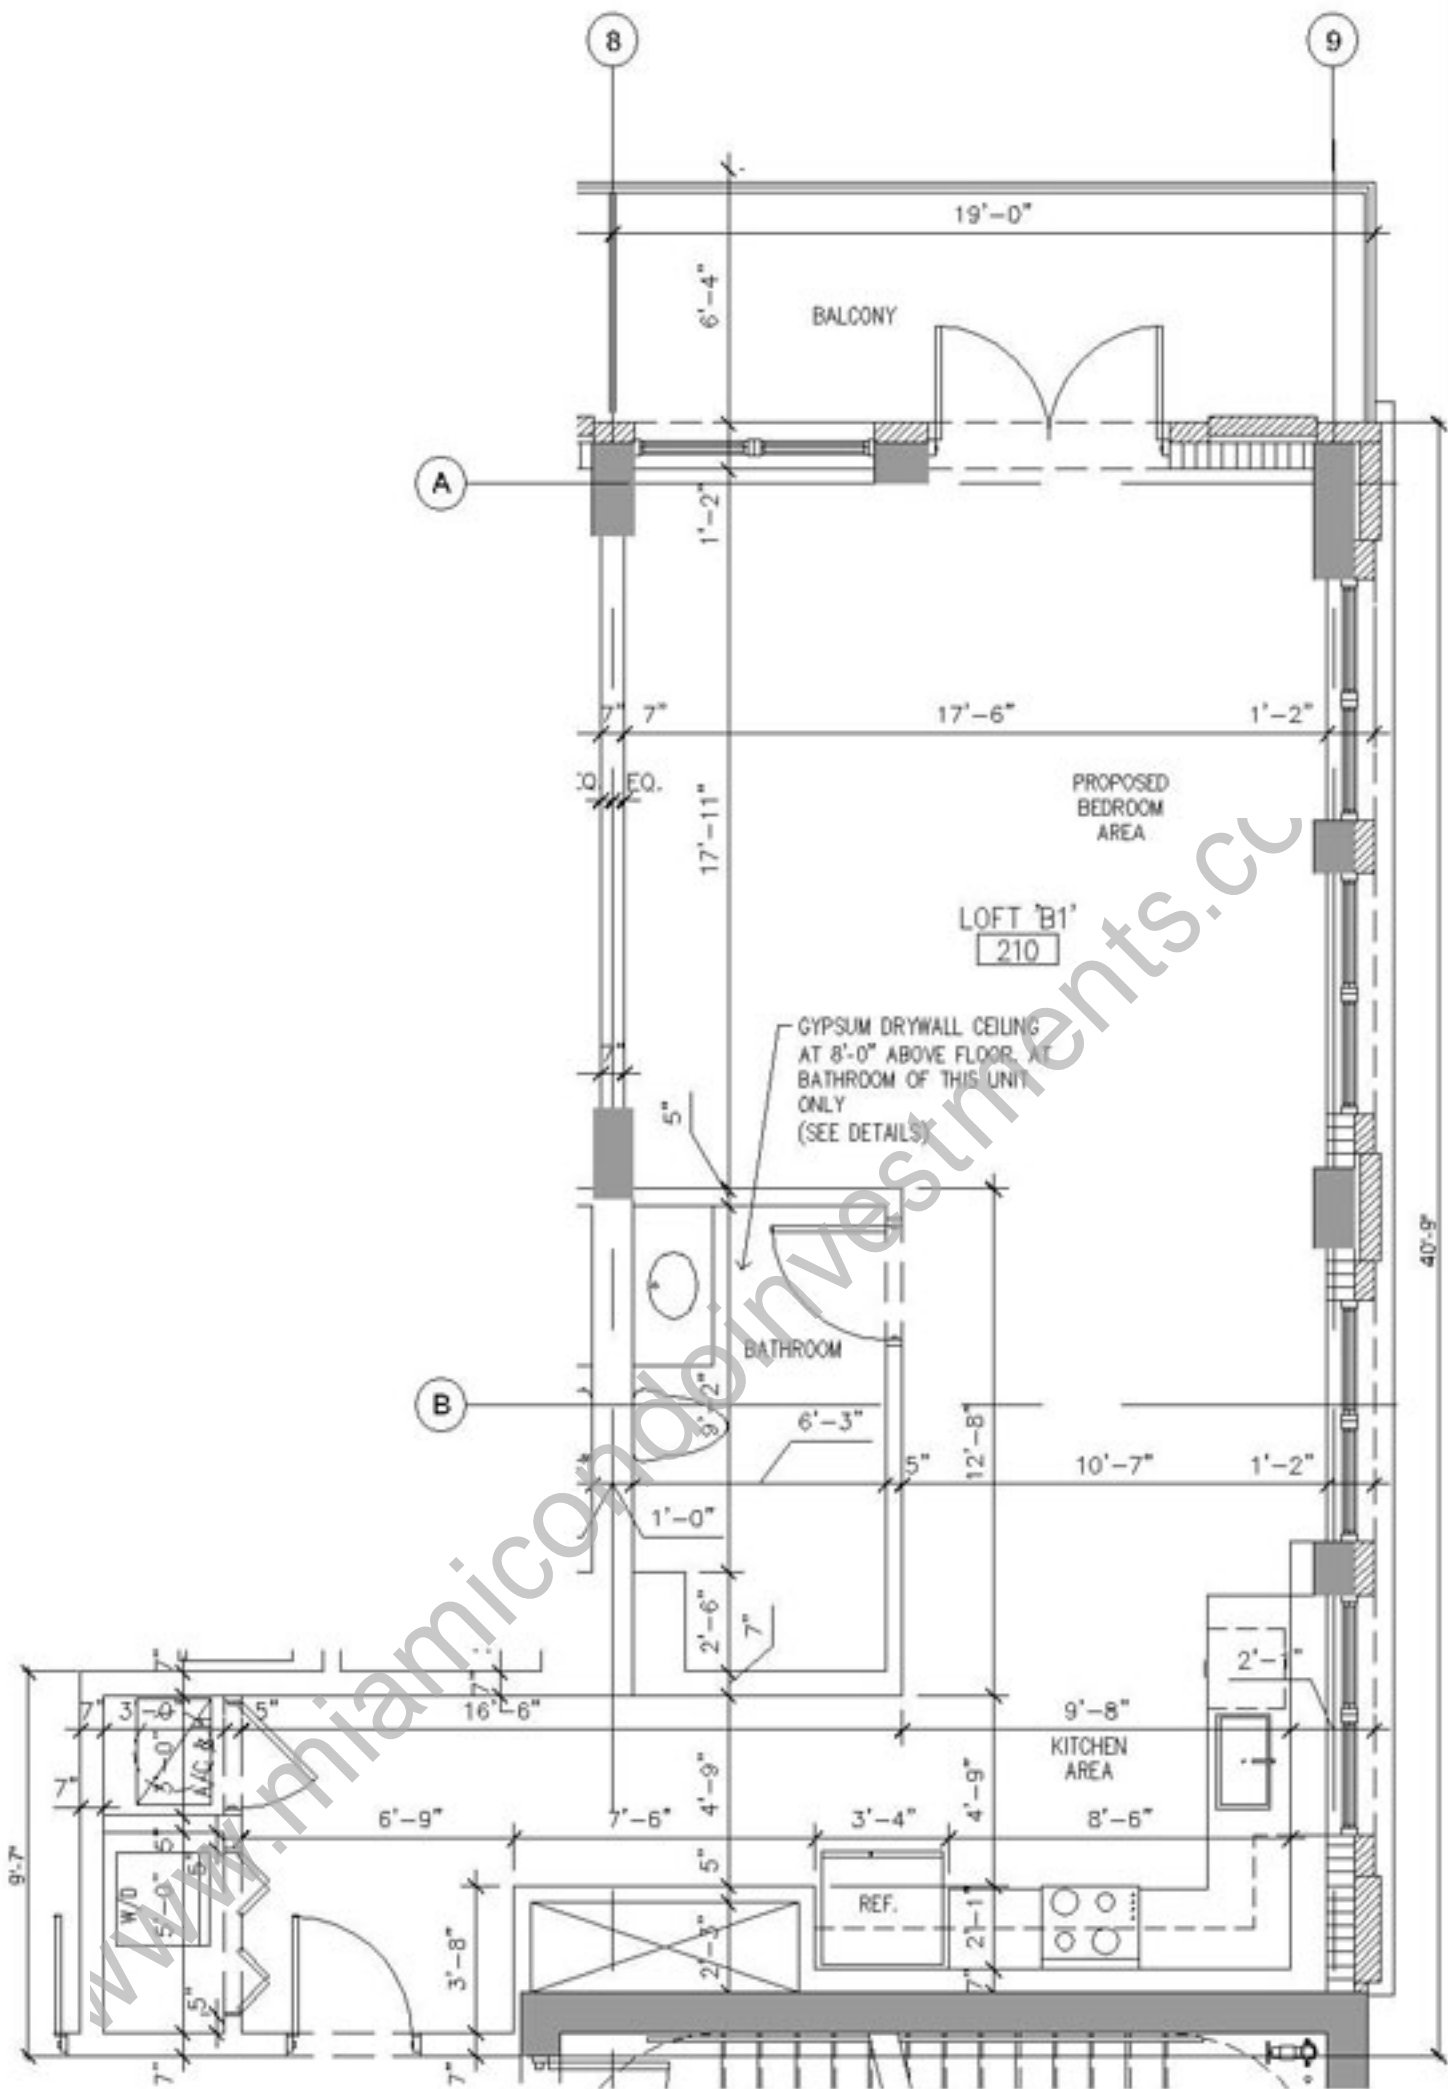


* Similar Units: 310 & 410.


4 LOFT "B1" RM. 210 FLOOR PLAN

SCALE: 1/4" = 1'-0"

A-1.11

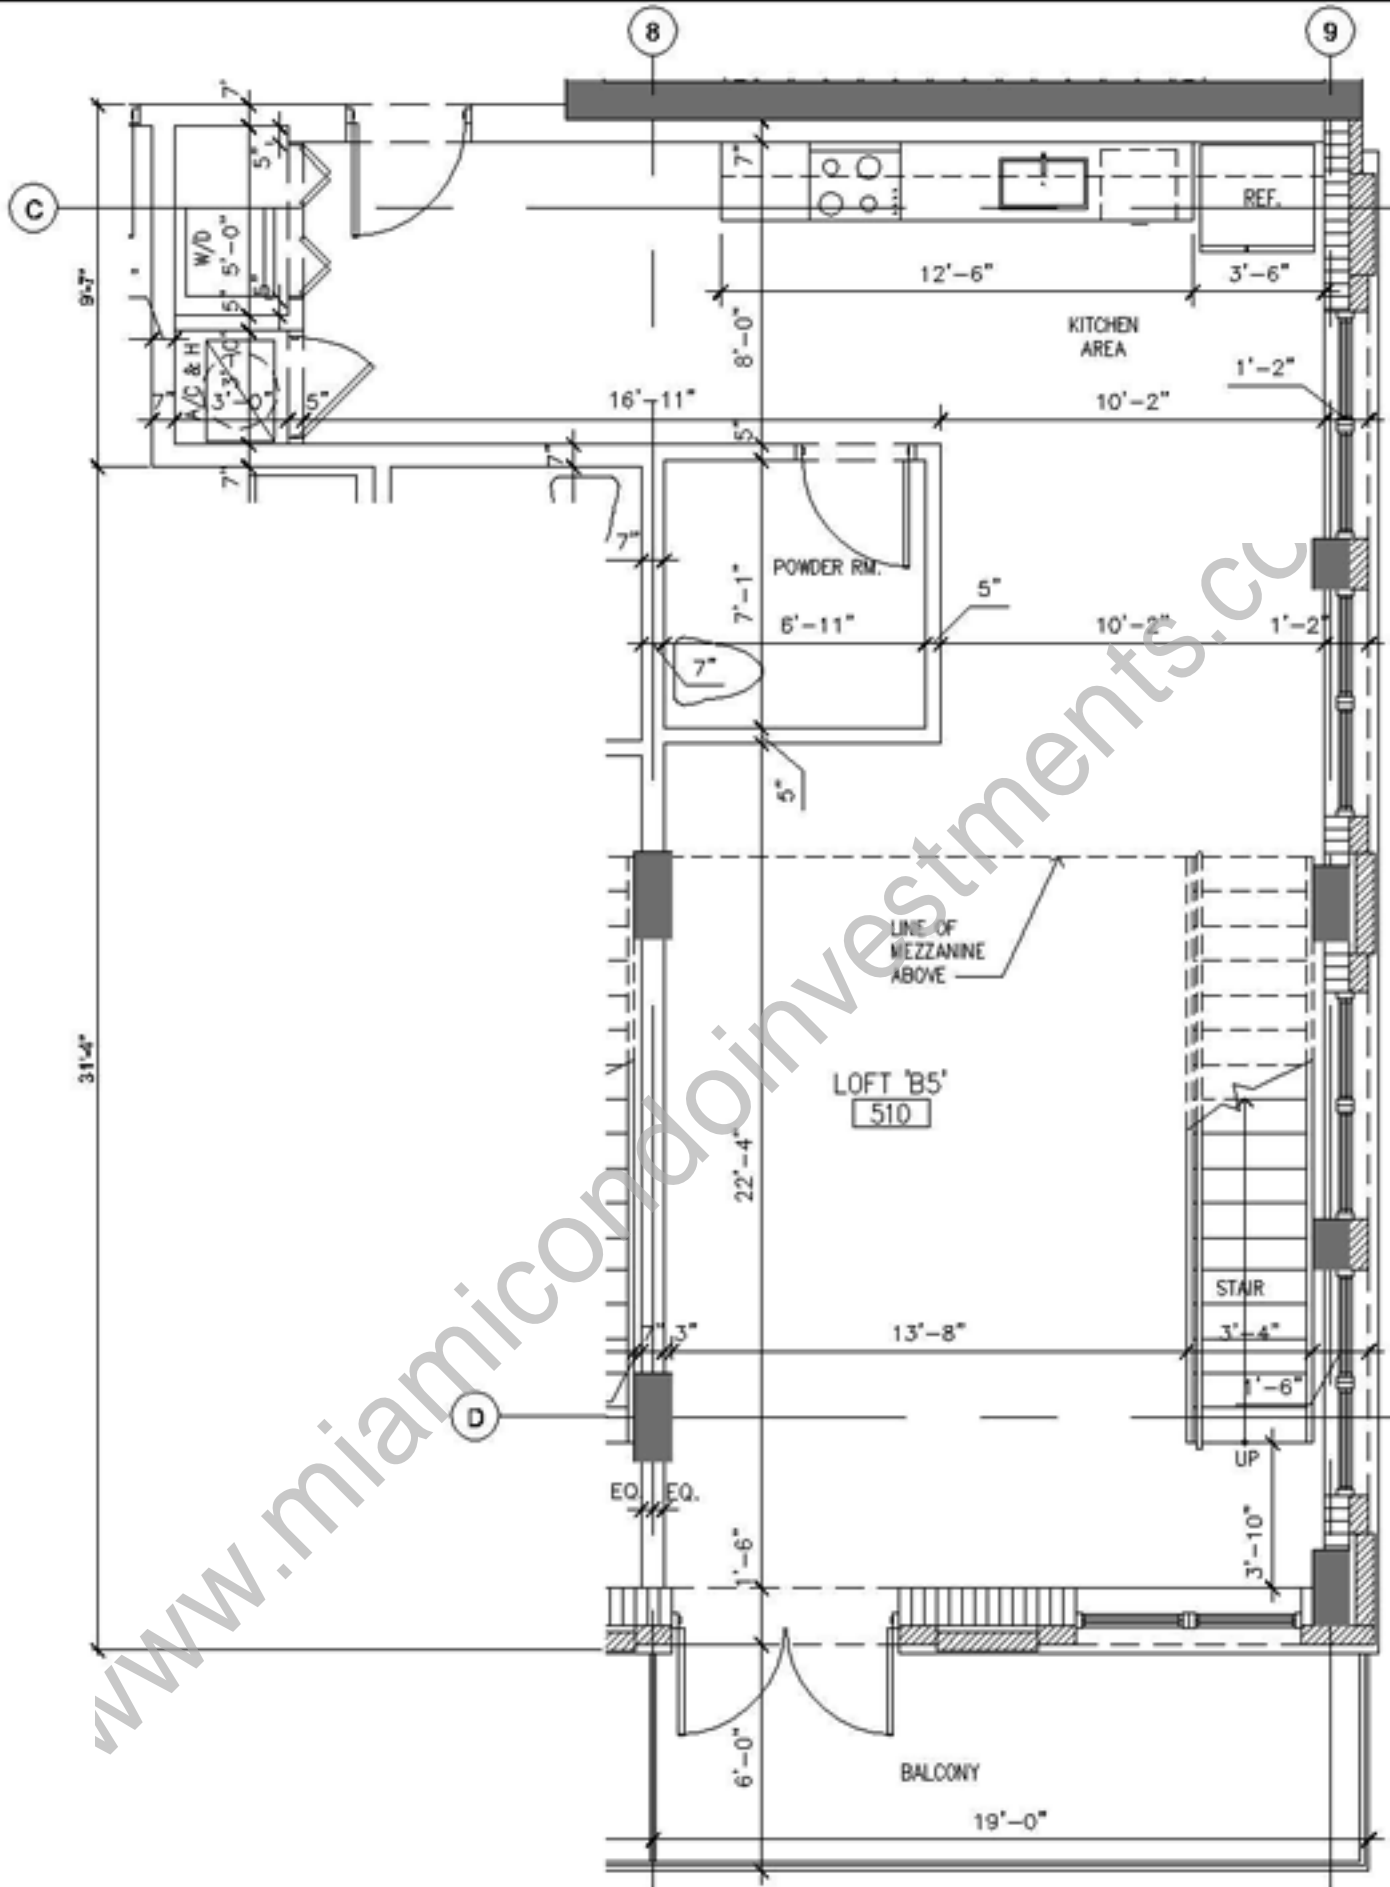

2 LOFT "B5" RM. 510 FLOOR PLAN
 A-1.12 SCALE: 1/4" = 1'-0"

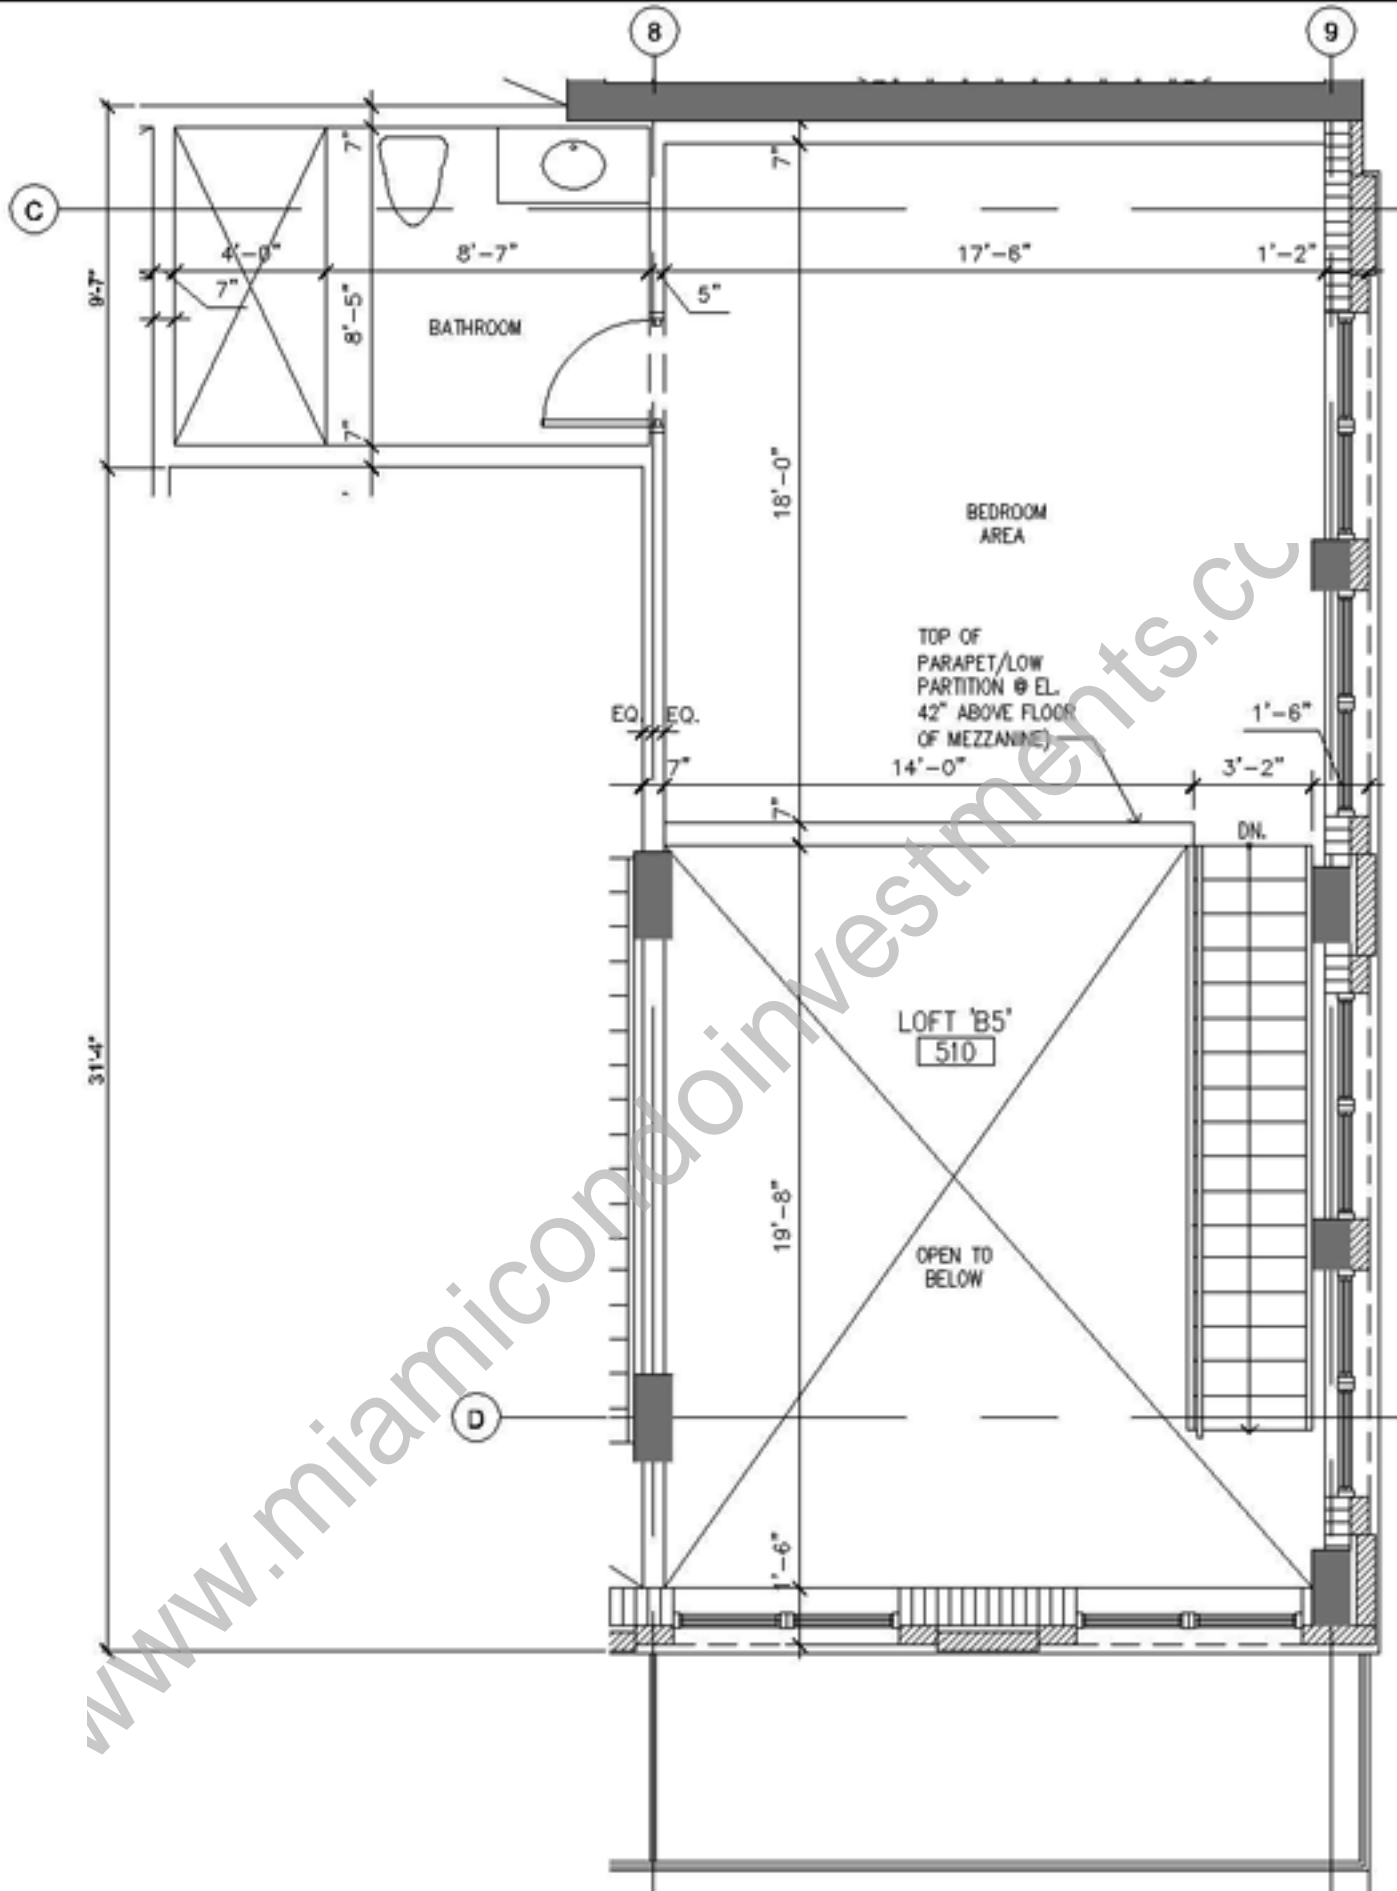


3


LOFT "B5 MEZZANINE" RM. 510 FLOOR PLAN

A-1.12


SCALE: 1/4" = 1'-0"

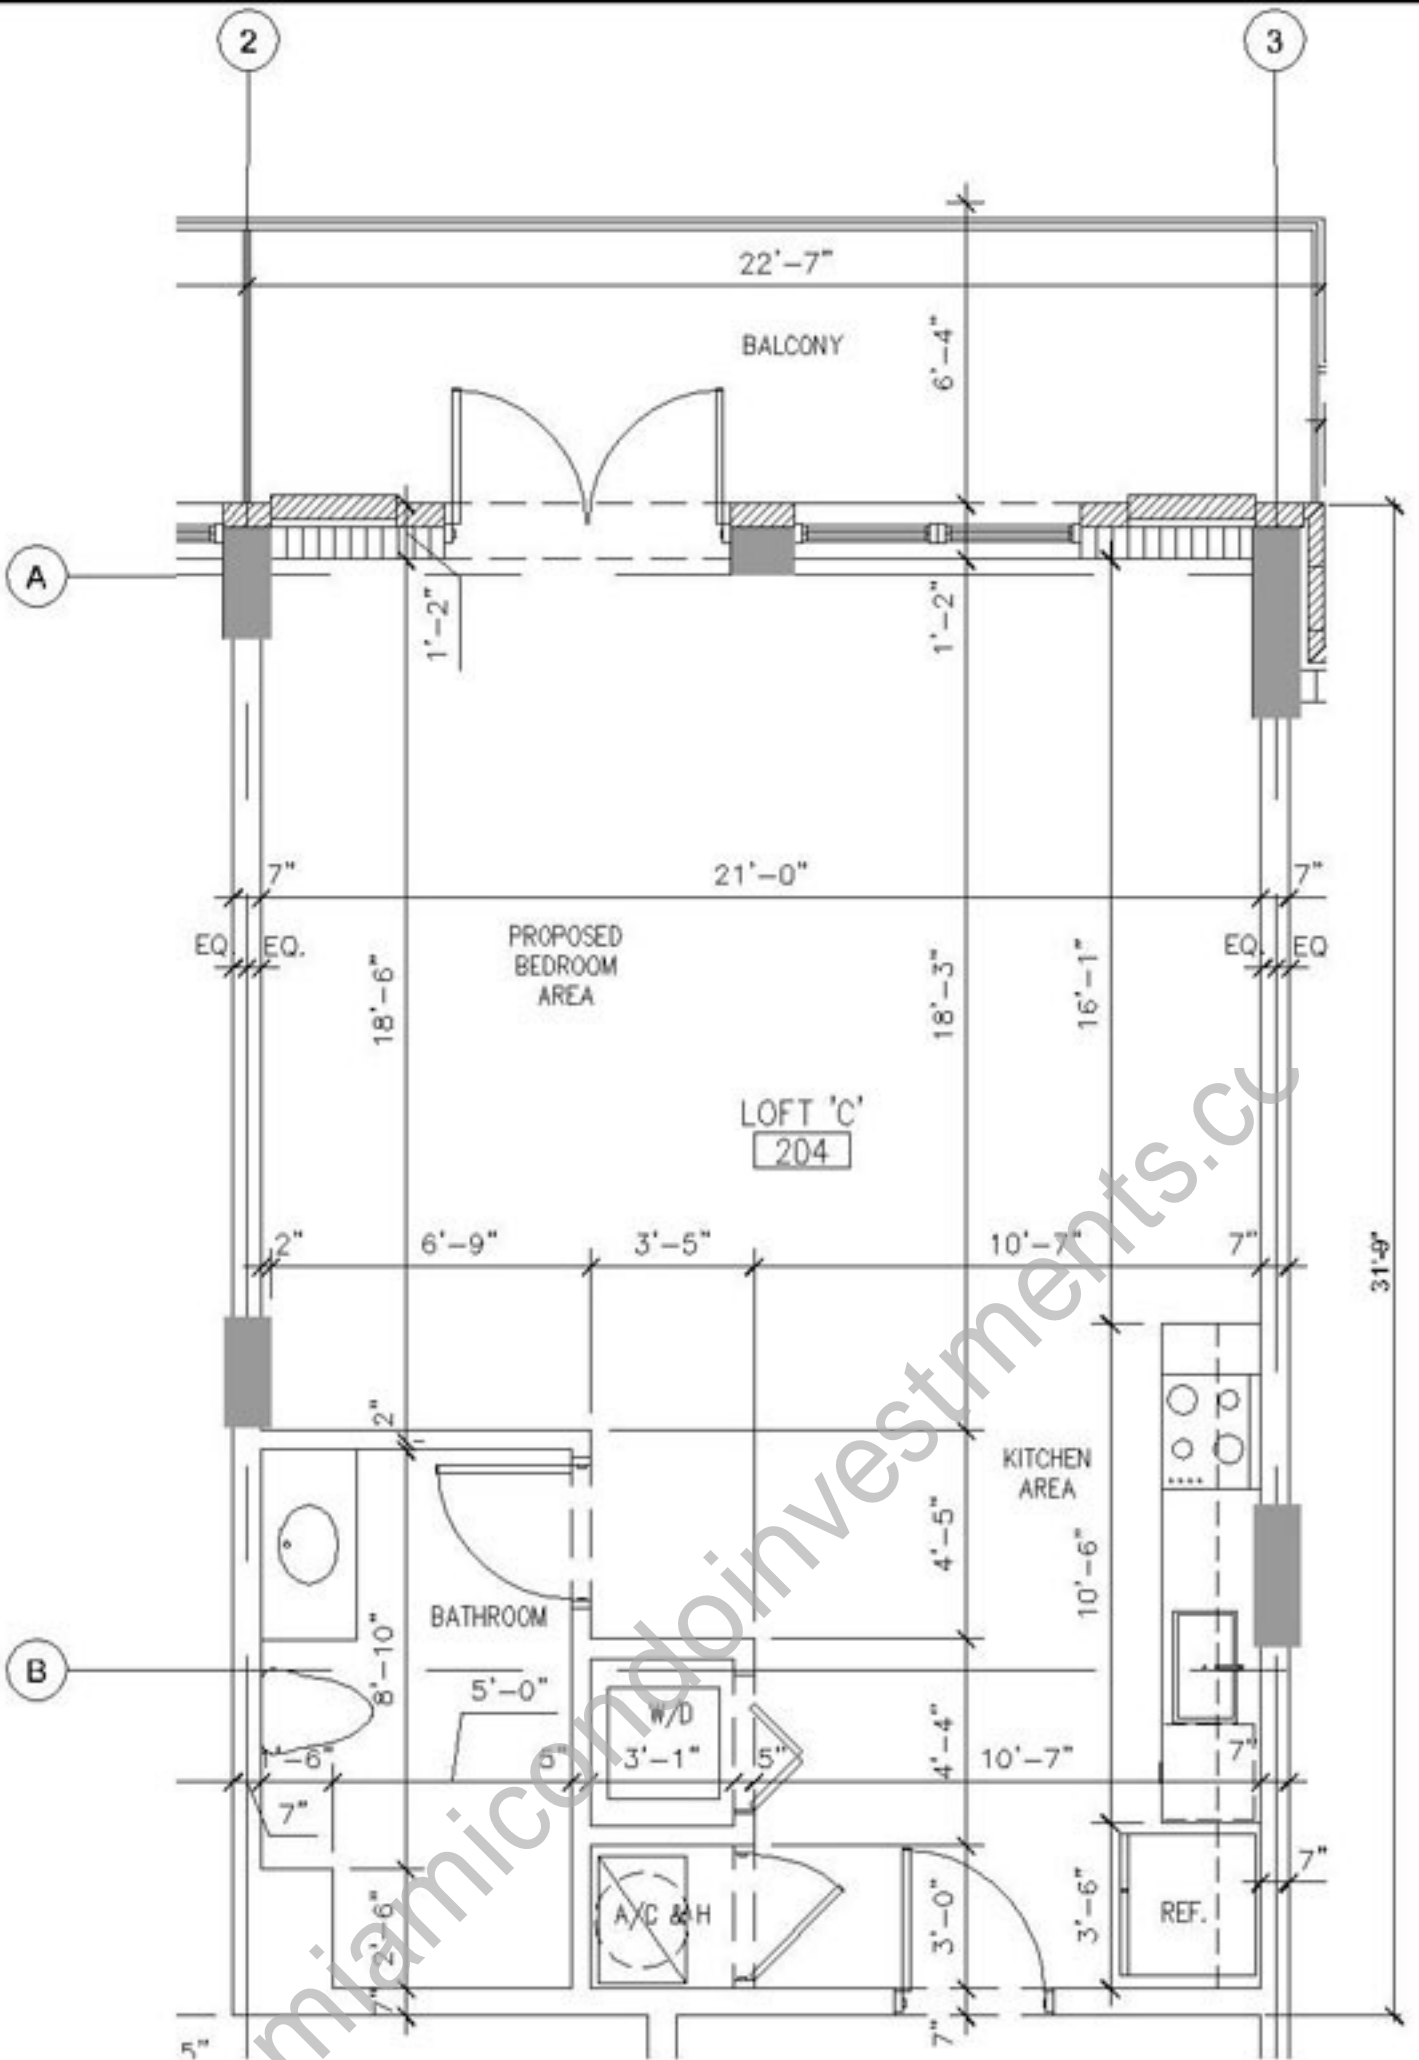


* Similar Units: 304 & 404.

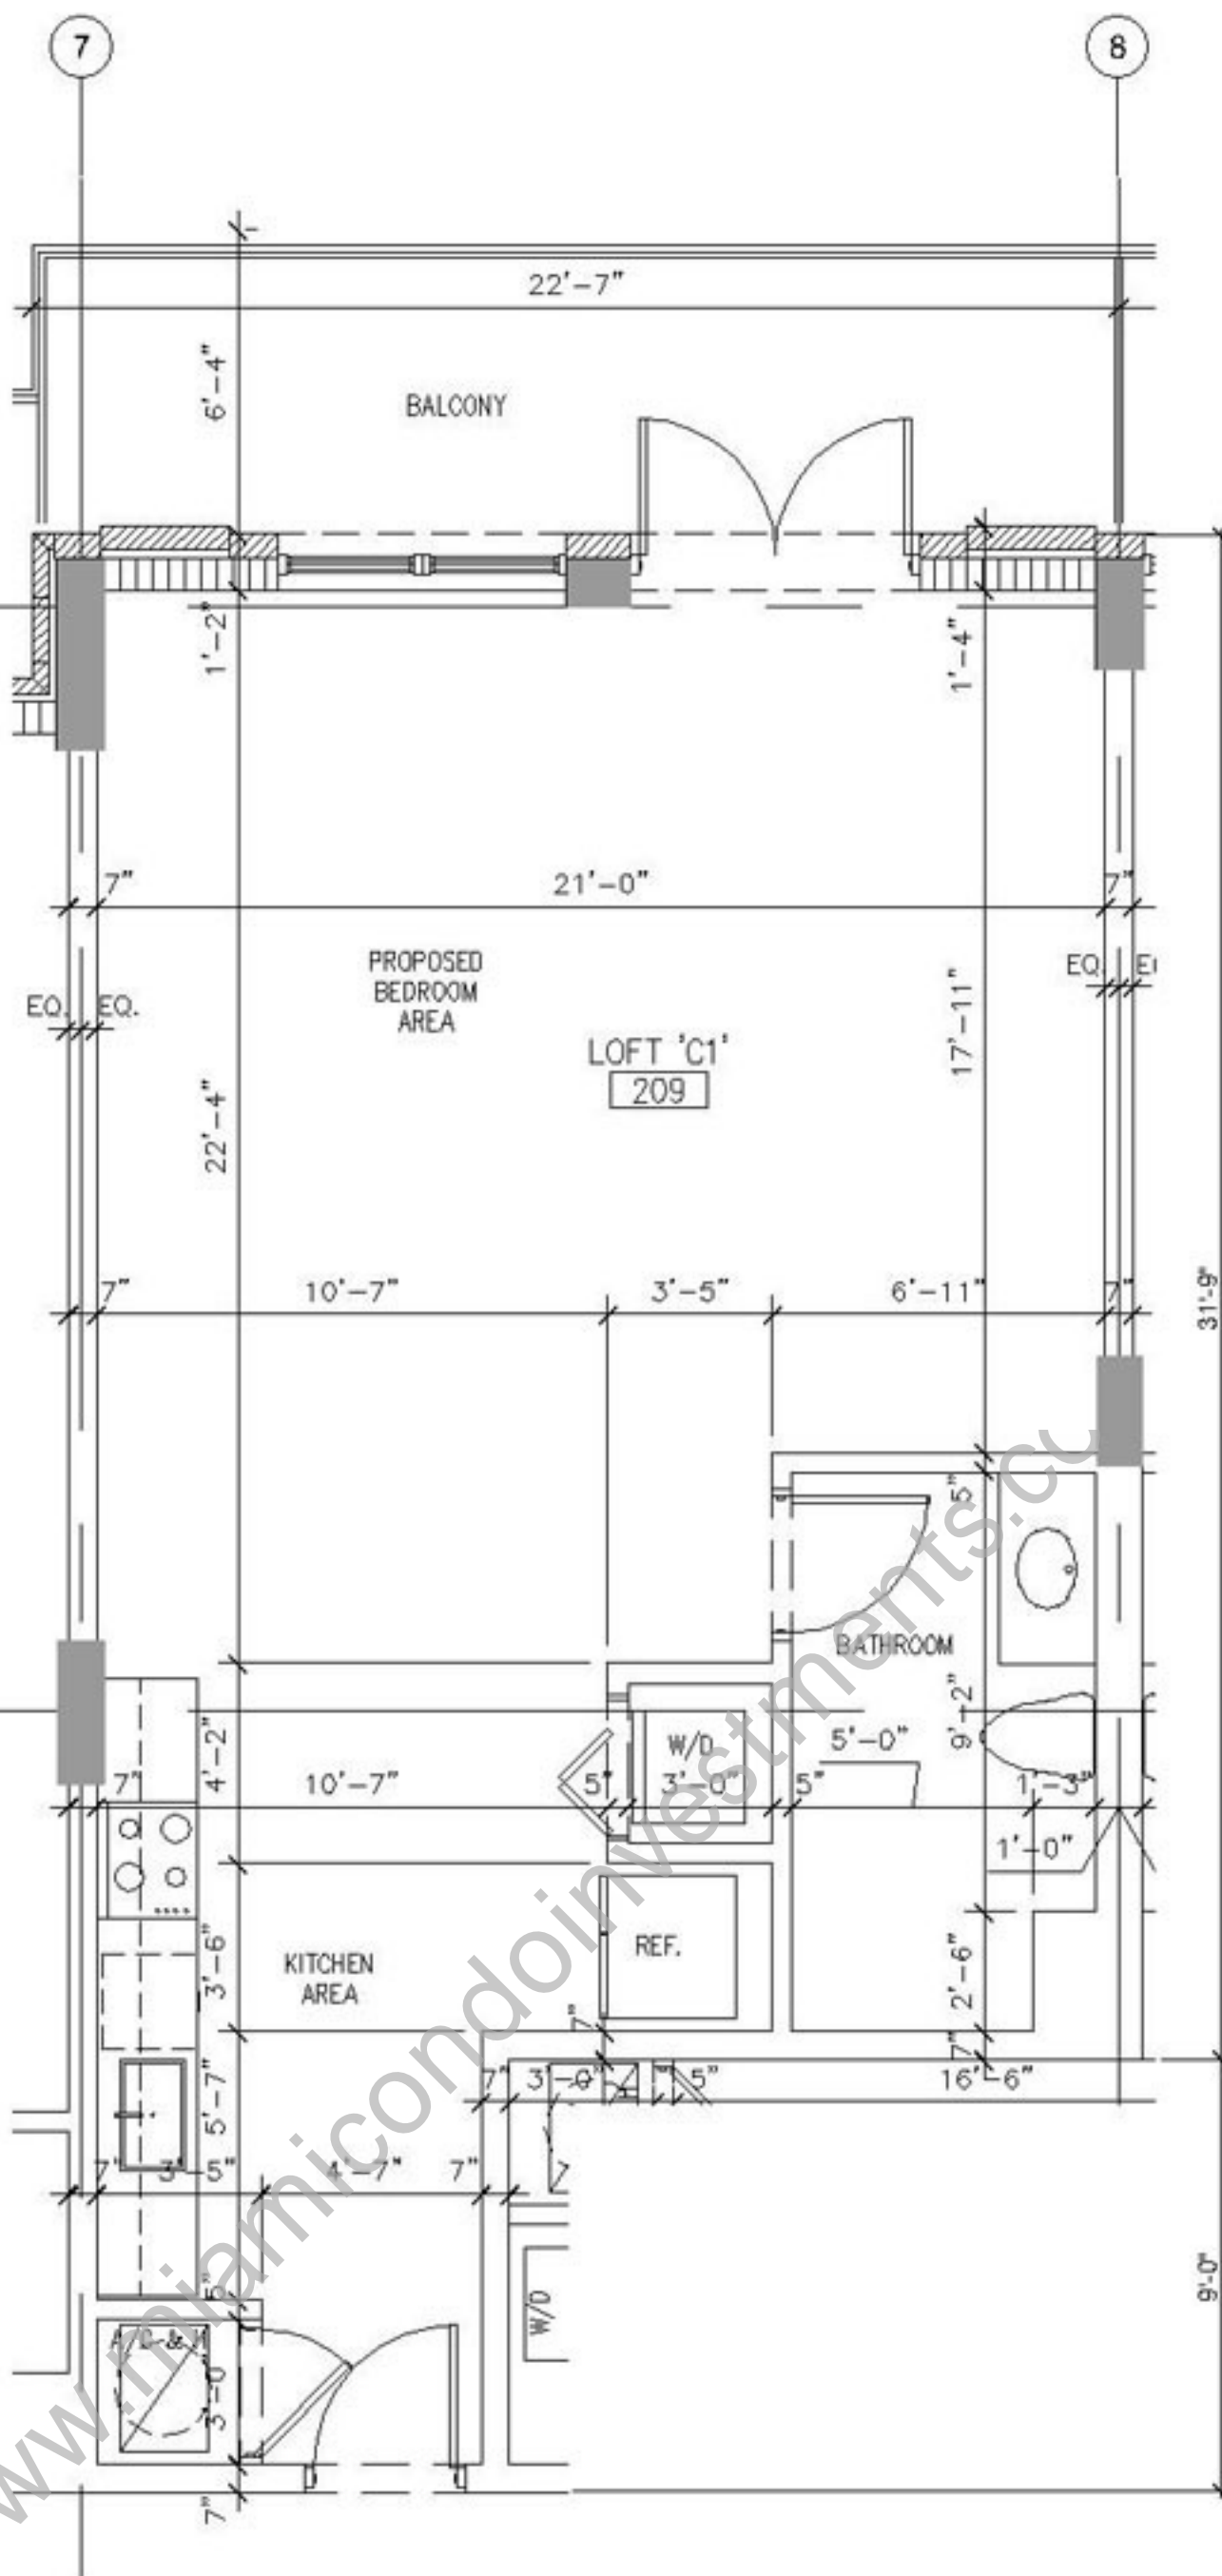


* Similar Units: 309 & 409, 312 (opp. hand), & 412 (opp. hand).
 (Column Layout differs at 312 & 412, refer to overall plans.)

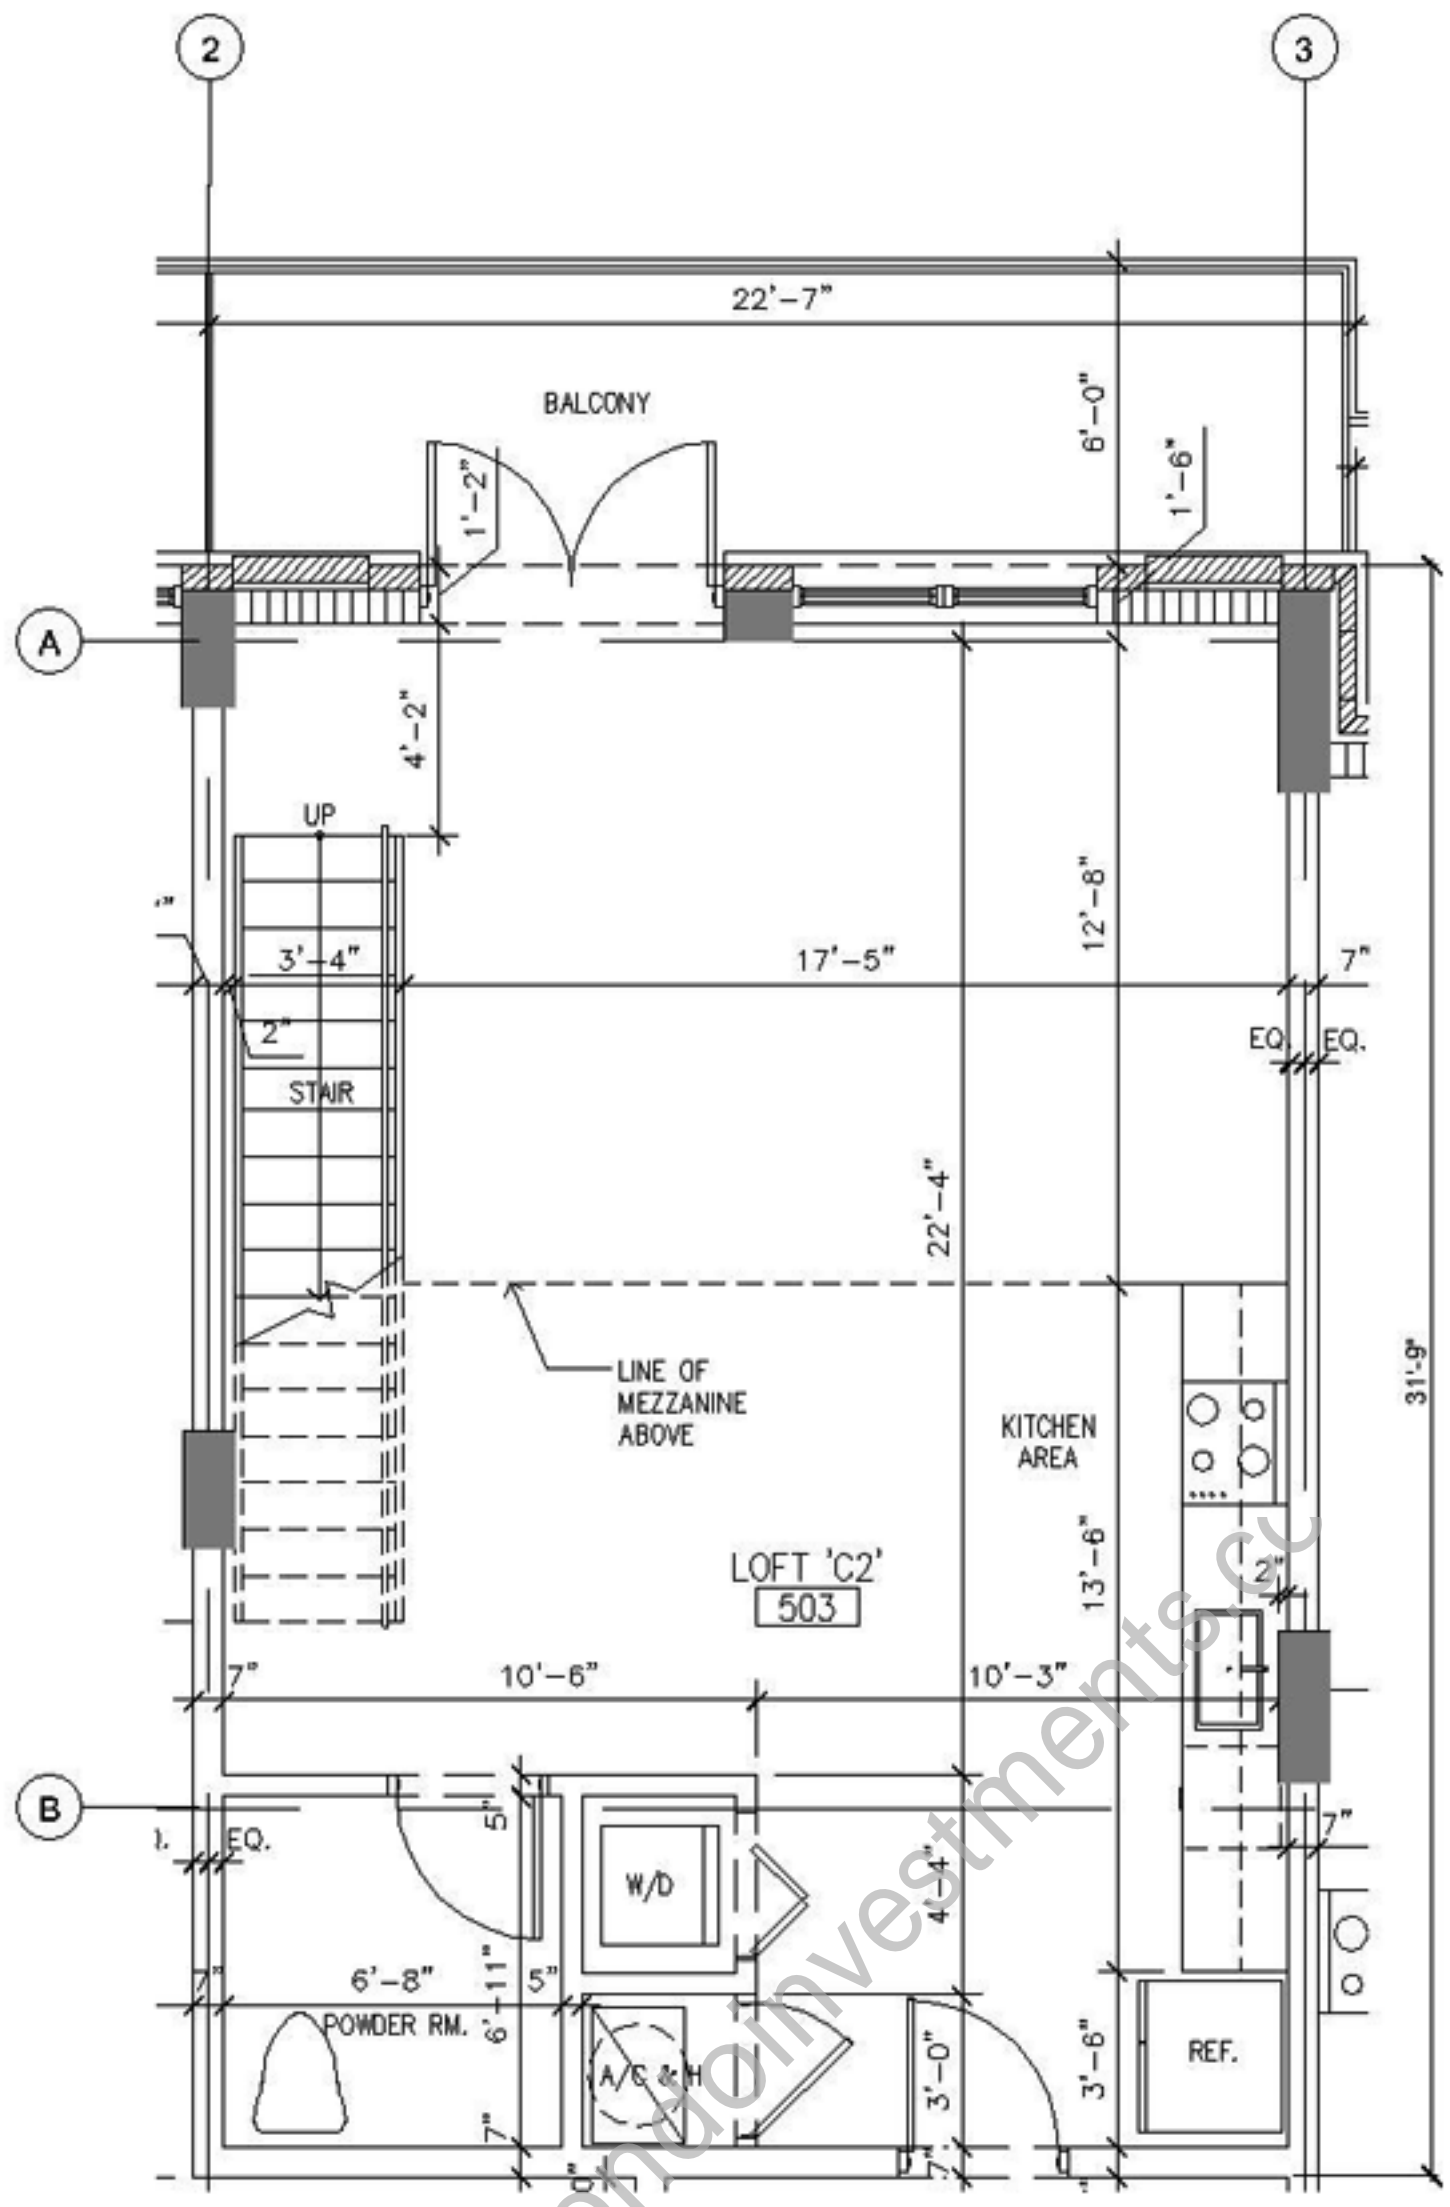


* Similar Units: 603. (Windows / Doors @ Exterior Wall Differs, Refer to 6th Flr. Plan)

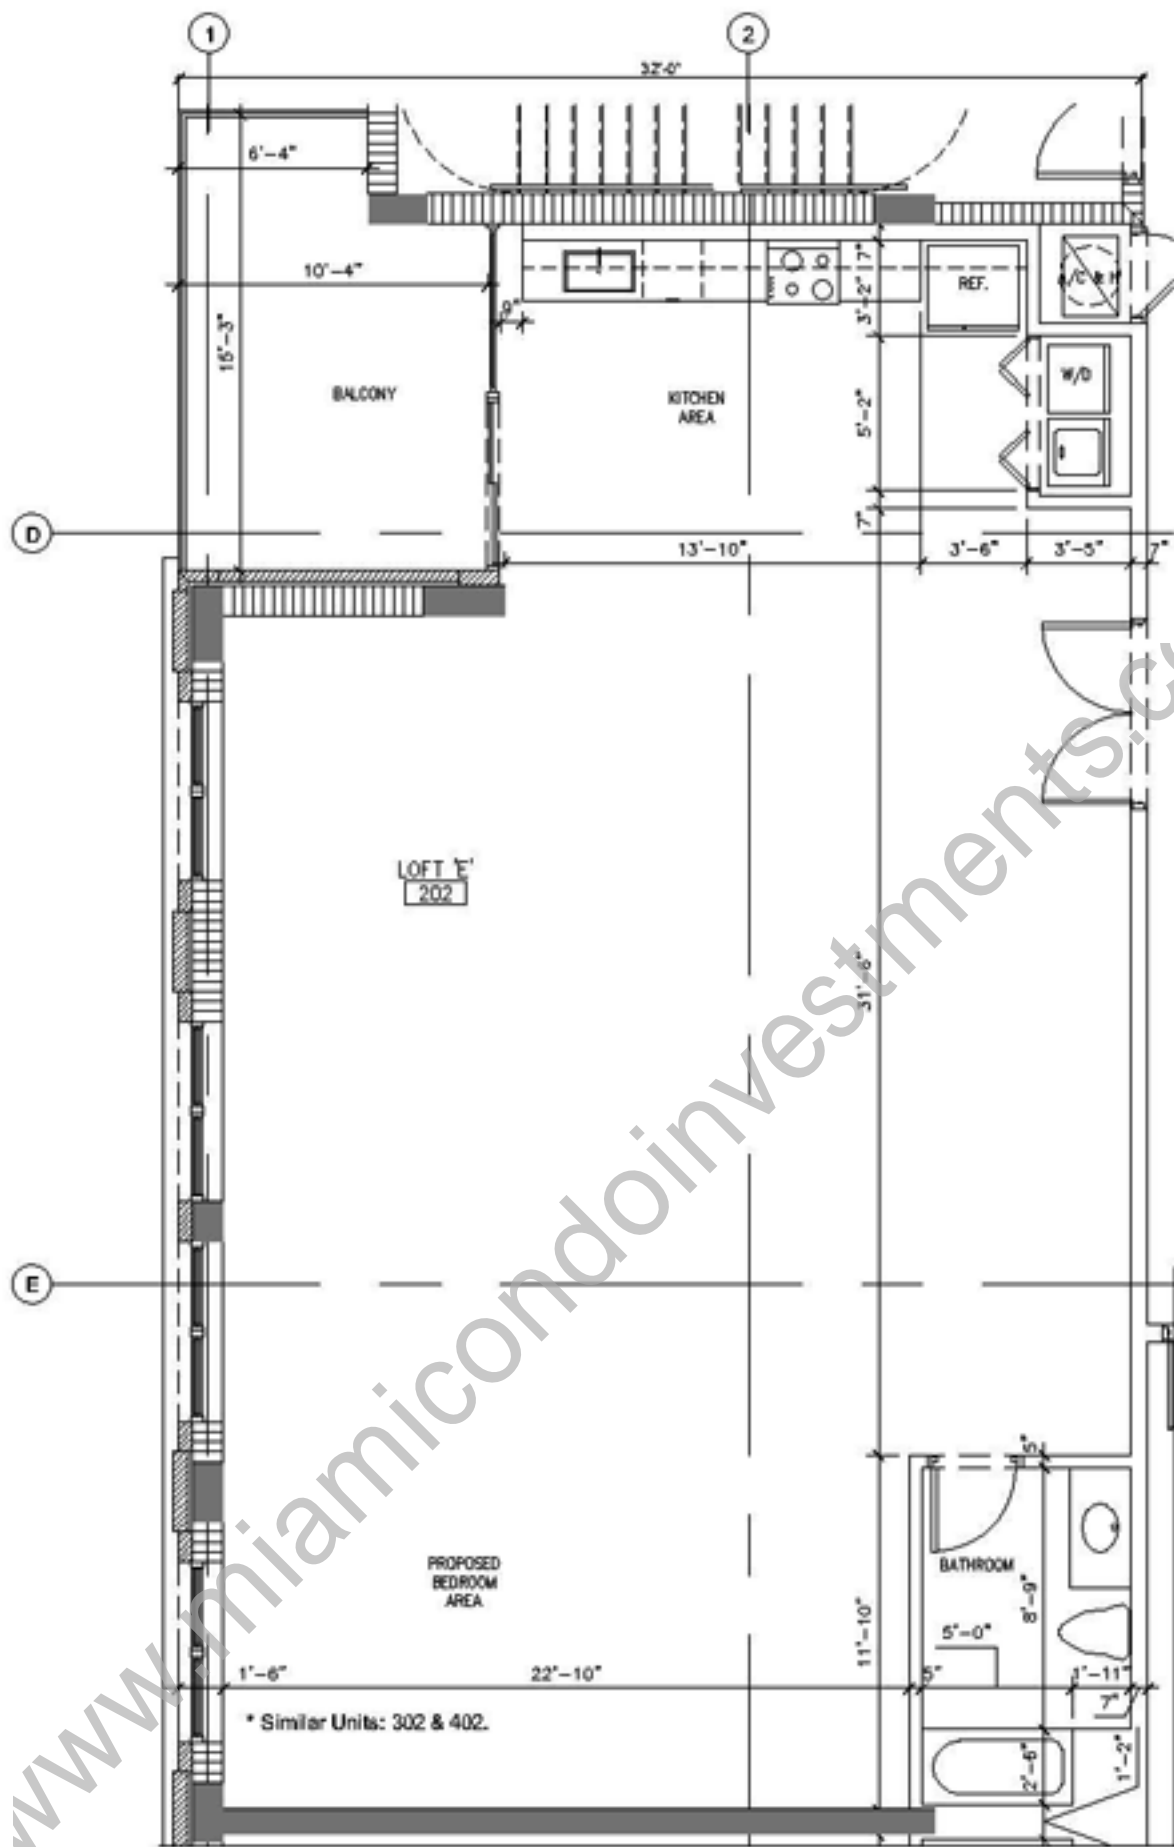

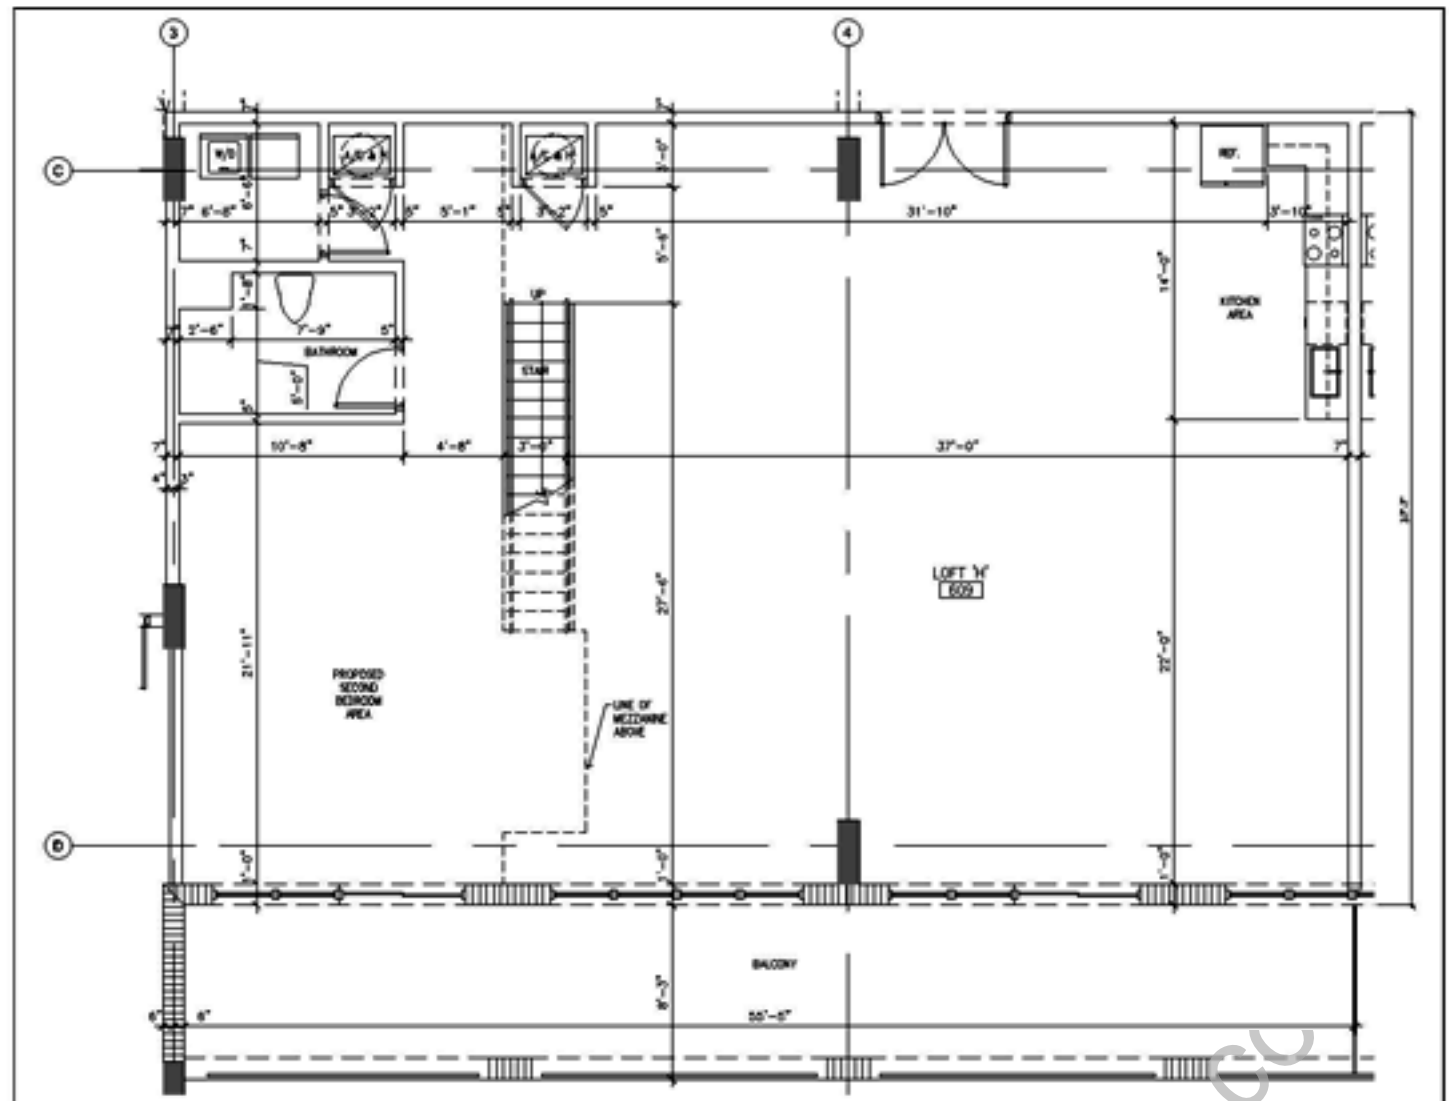

2 LOFT "H" RM. 609 FLOOR PLAN
 A-1.13 SCALE: 1/4" = 1'-0"

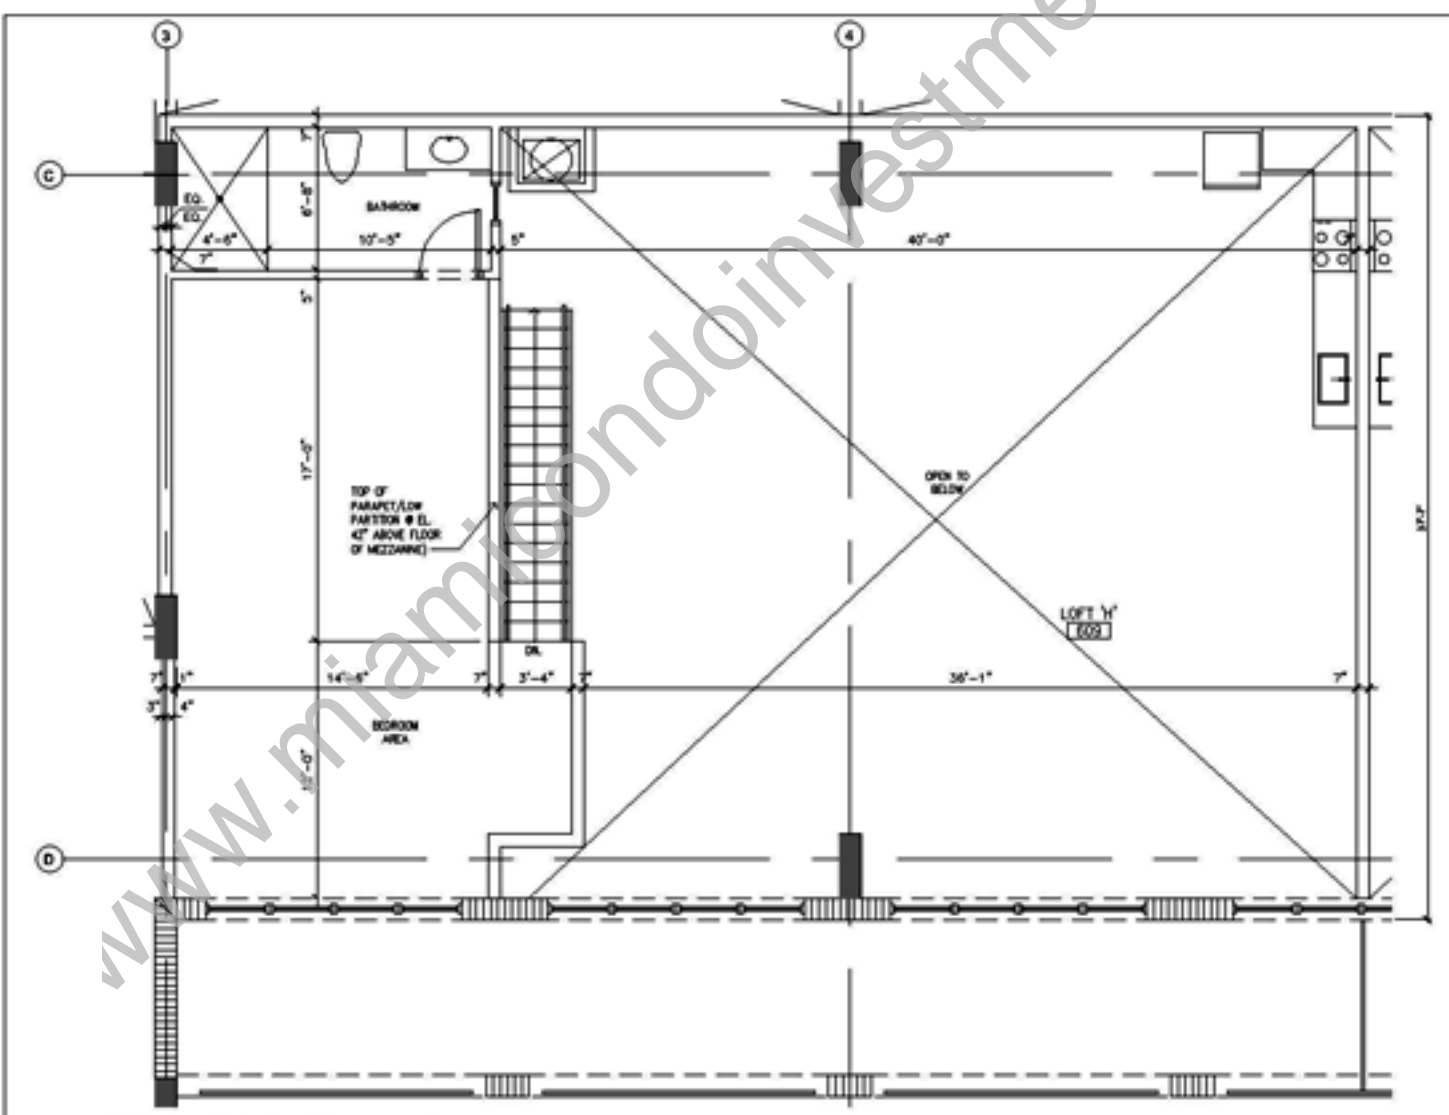

3 LOFT "H MEZZANINE" RM. 609 FLOOR PLAN
 A-1.13 SCALE: 1/4" = 1'-0"

